


THIS SITUATION WILL EXIST ON ALL API-3 & 4 STREETS.

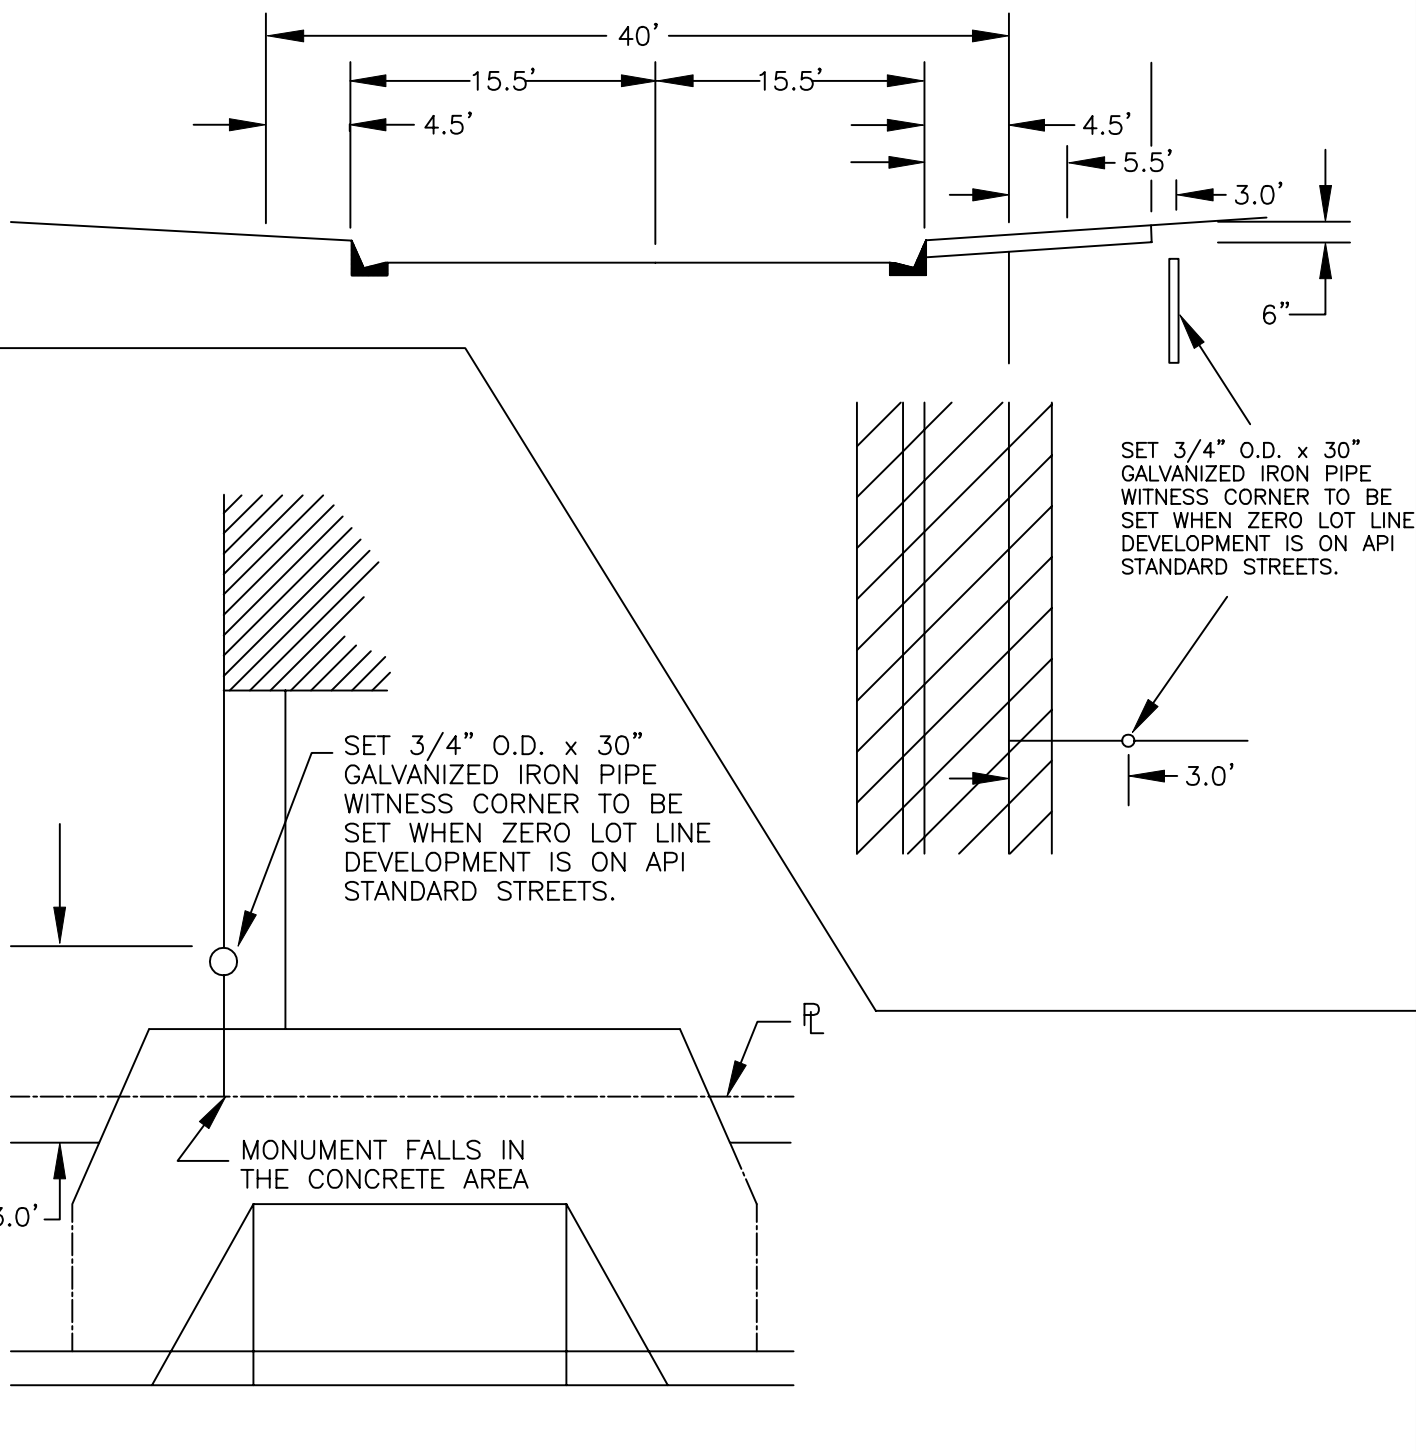

WITNESS CORNER DETAILS

REF. & REV.
AUG. 2002

CITY OF FRESNO
P-38